




案内図 No Scale

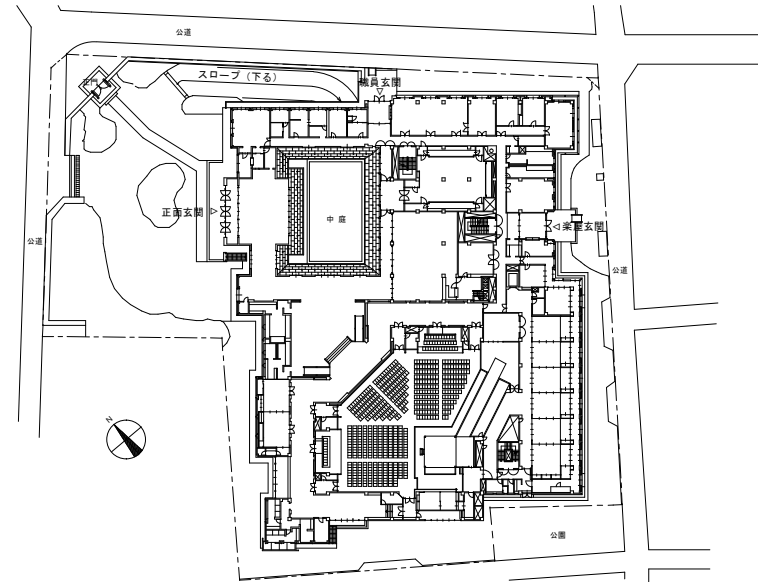


配置図 S=1/1000

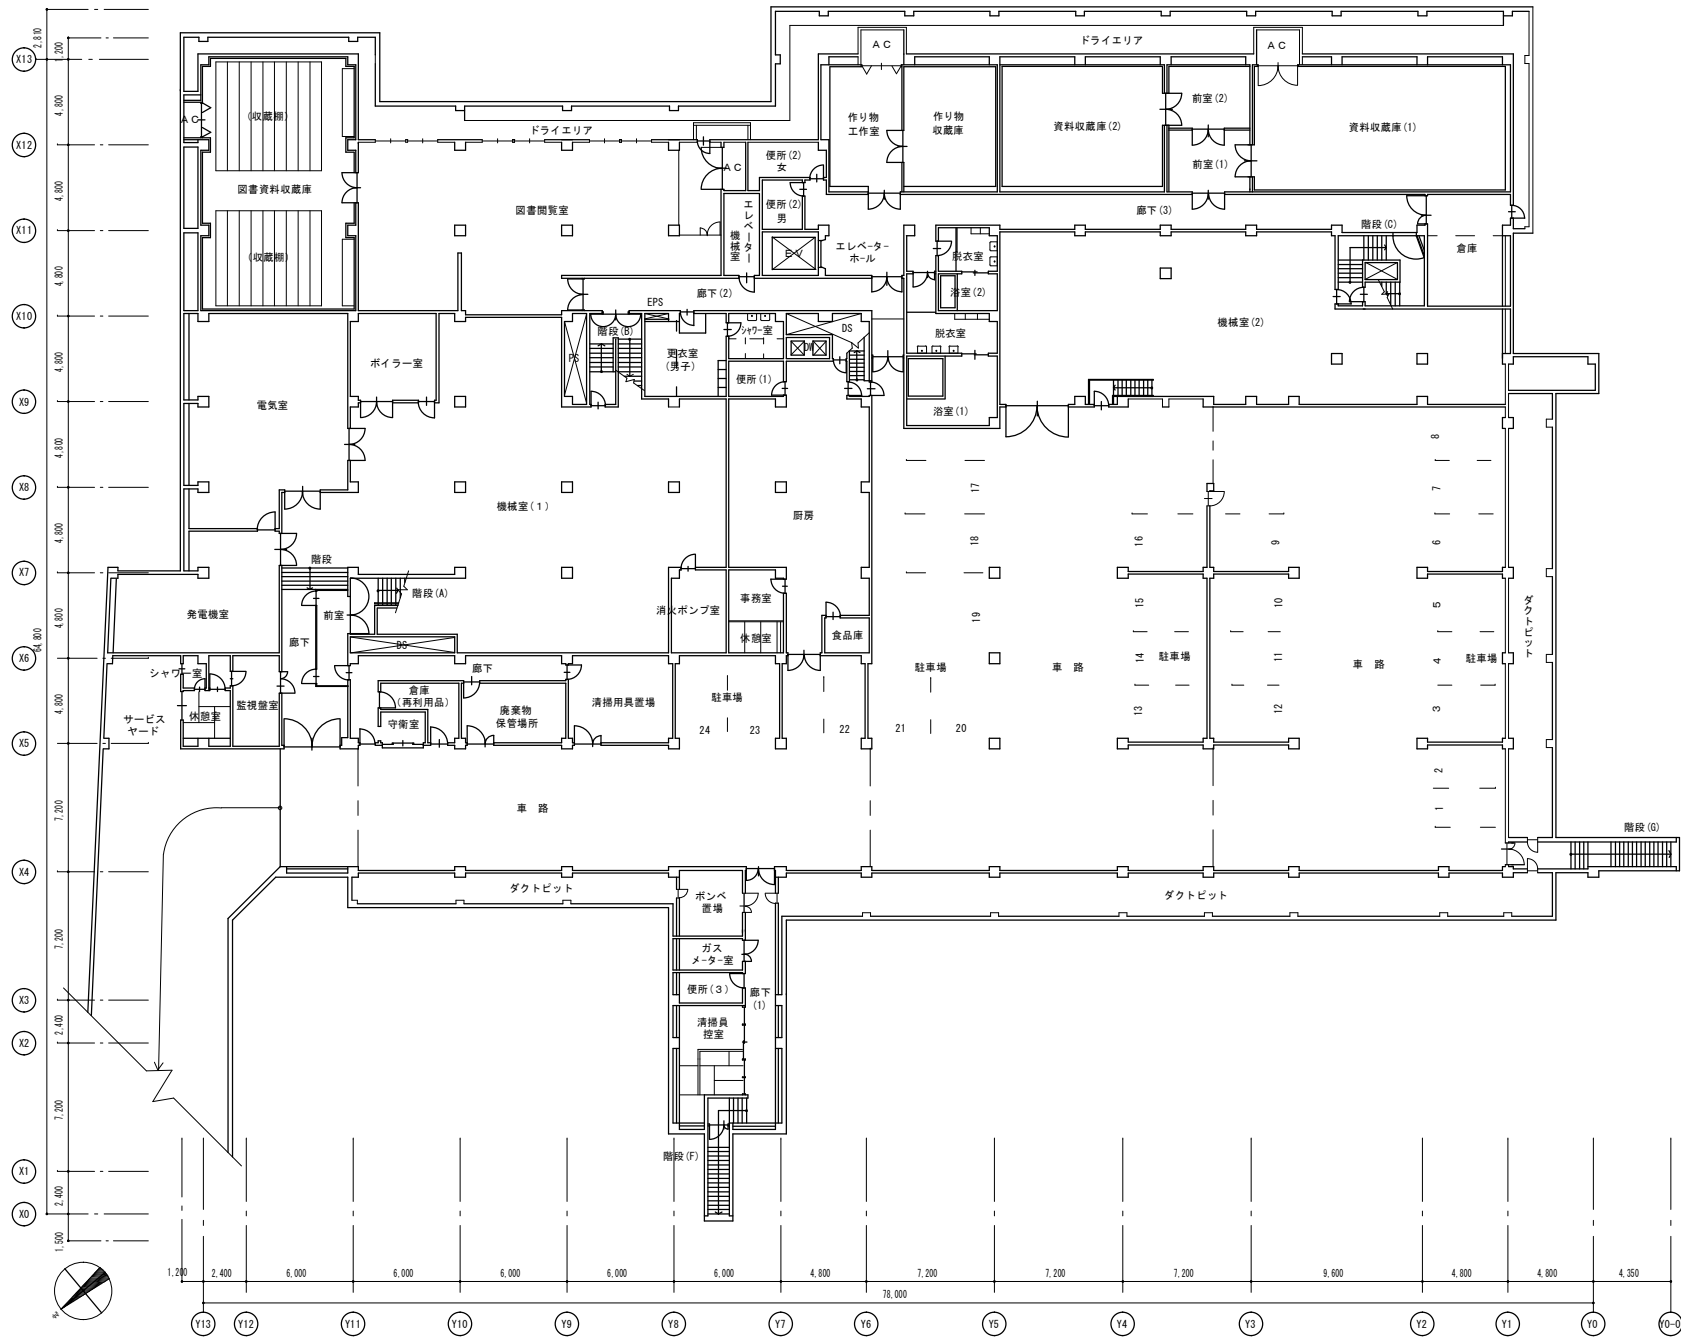


地階平面図 S=1/300

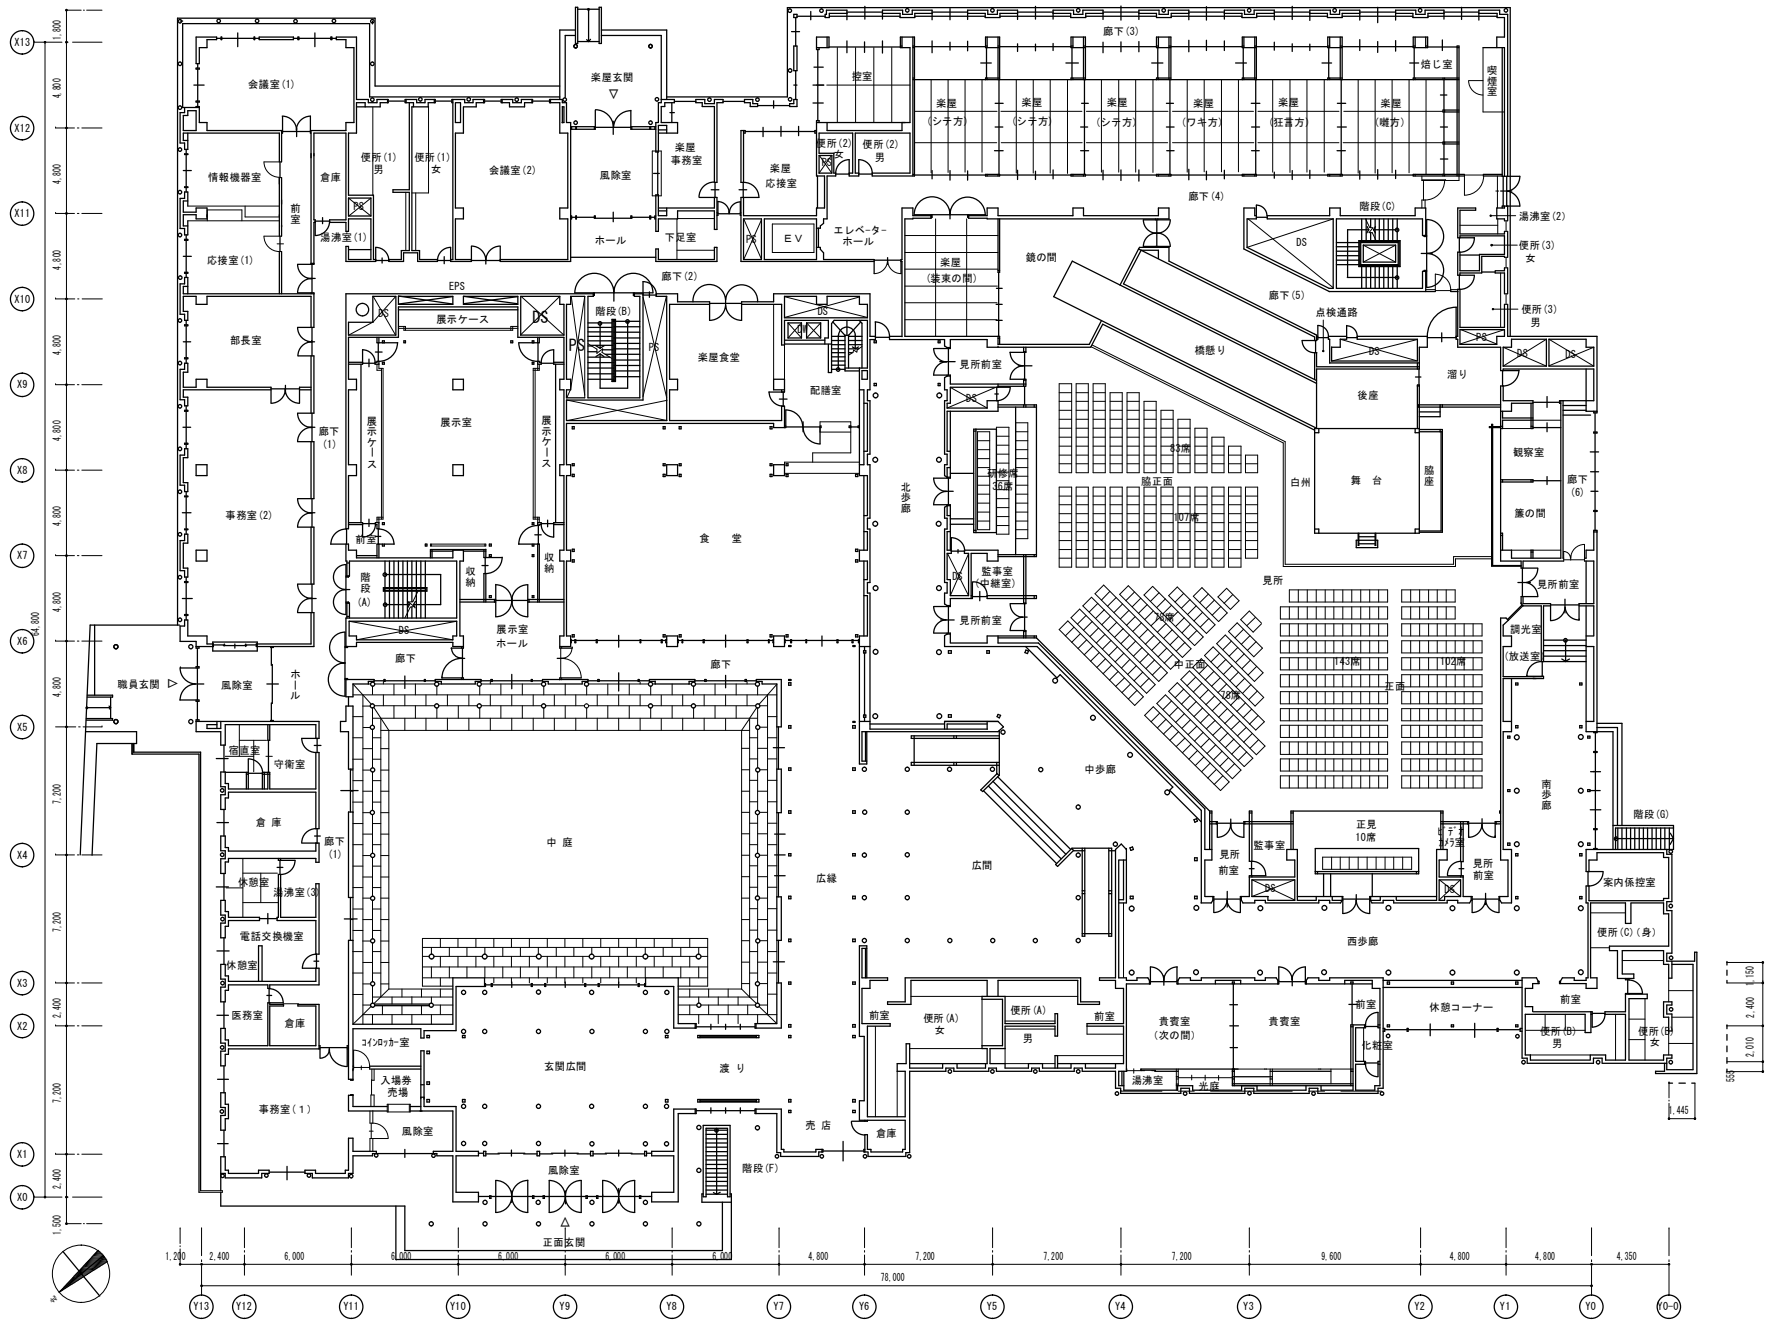


1階平面図 S=1/300

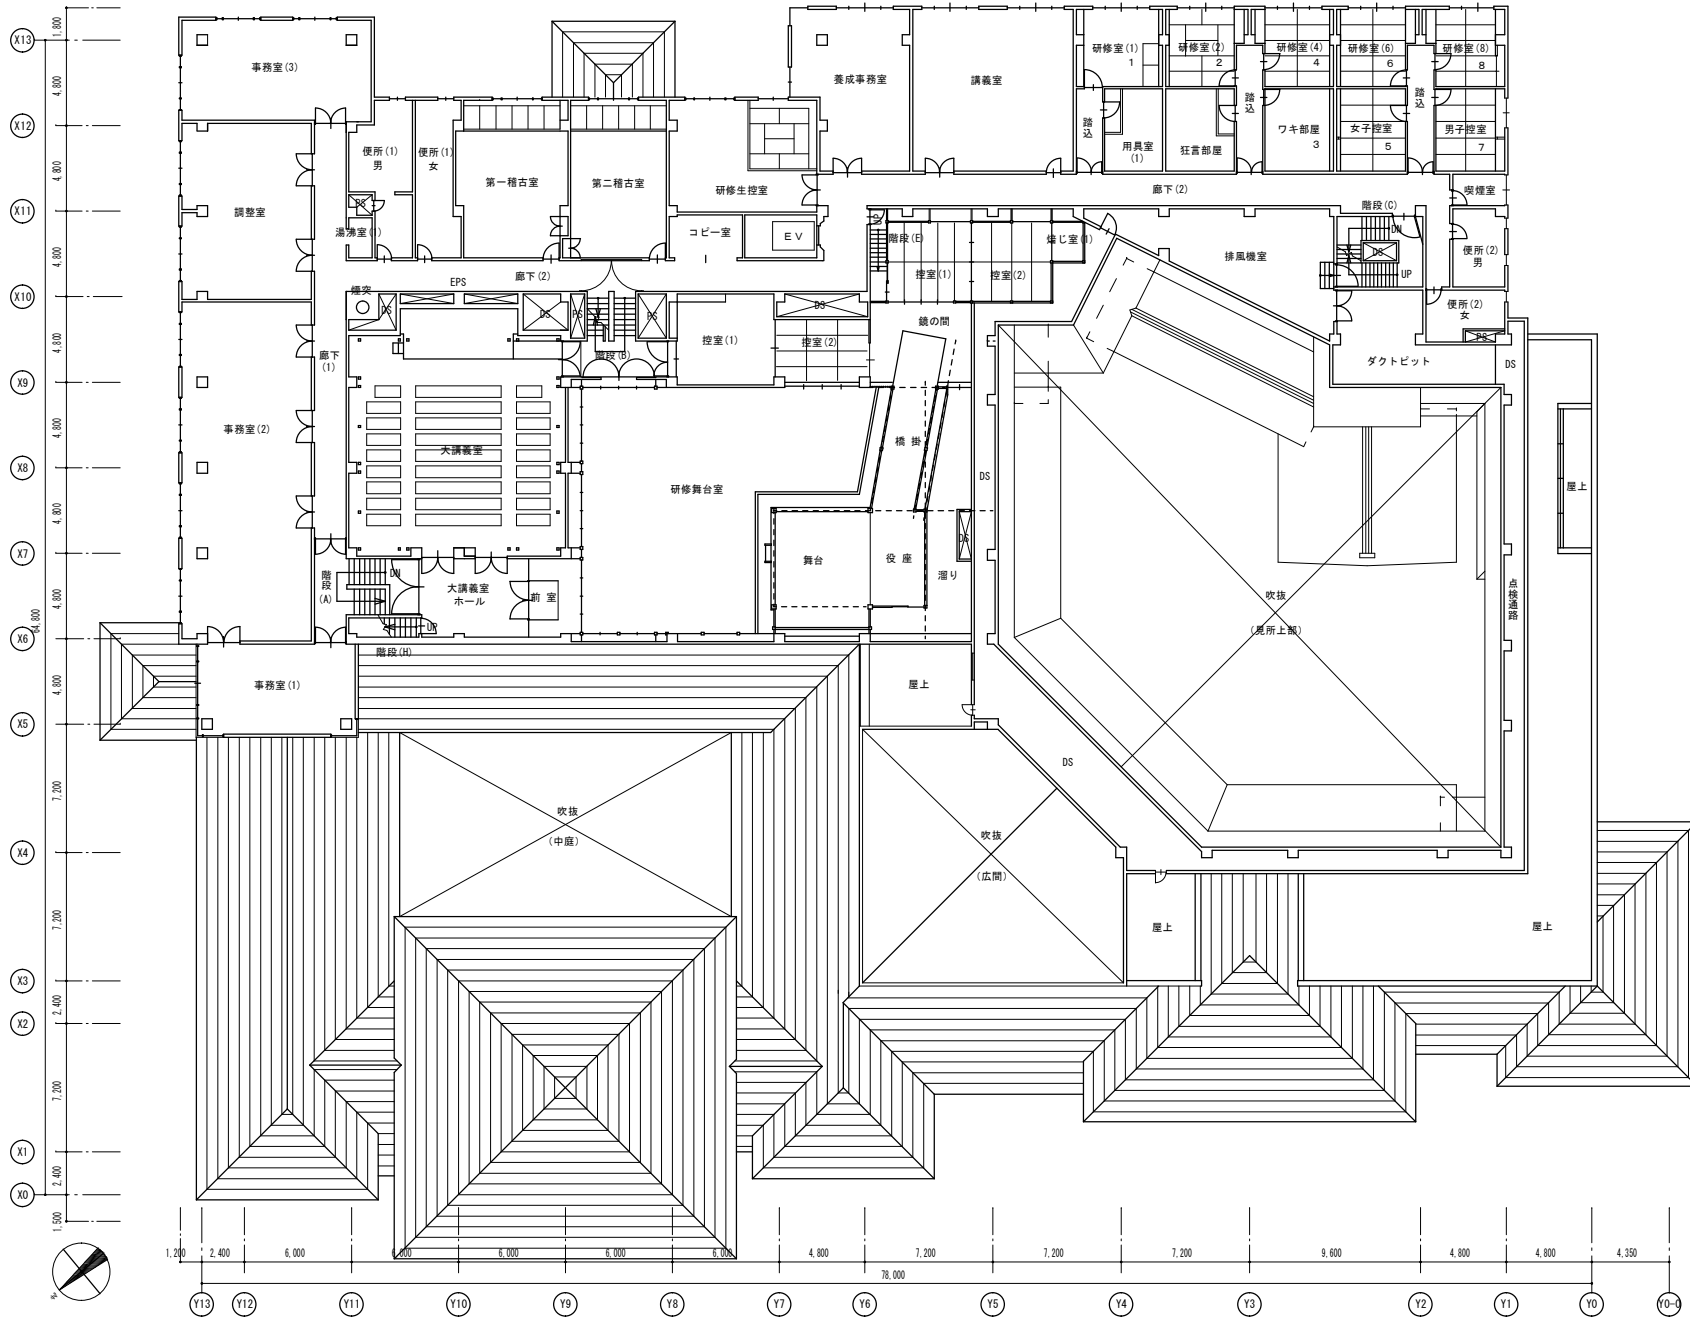


2階平面図 S=1/300

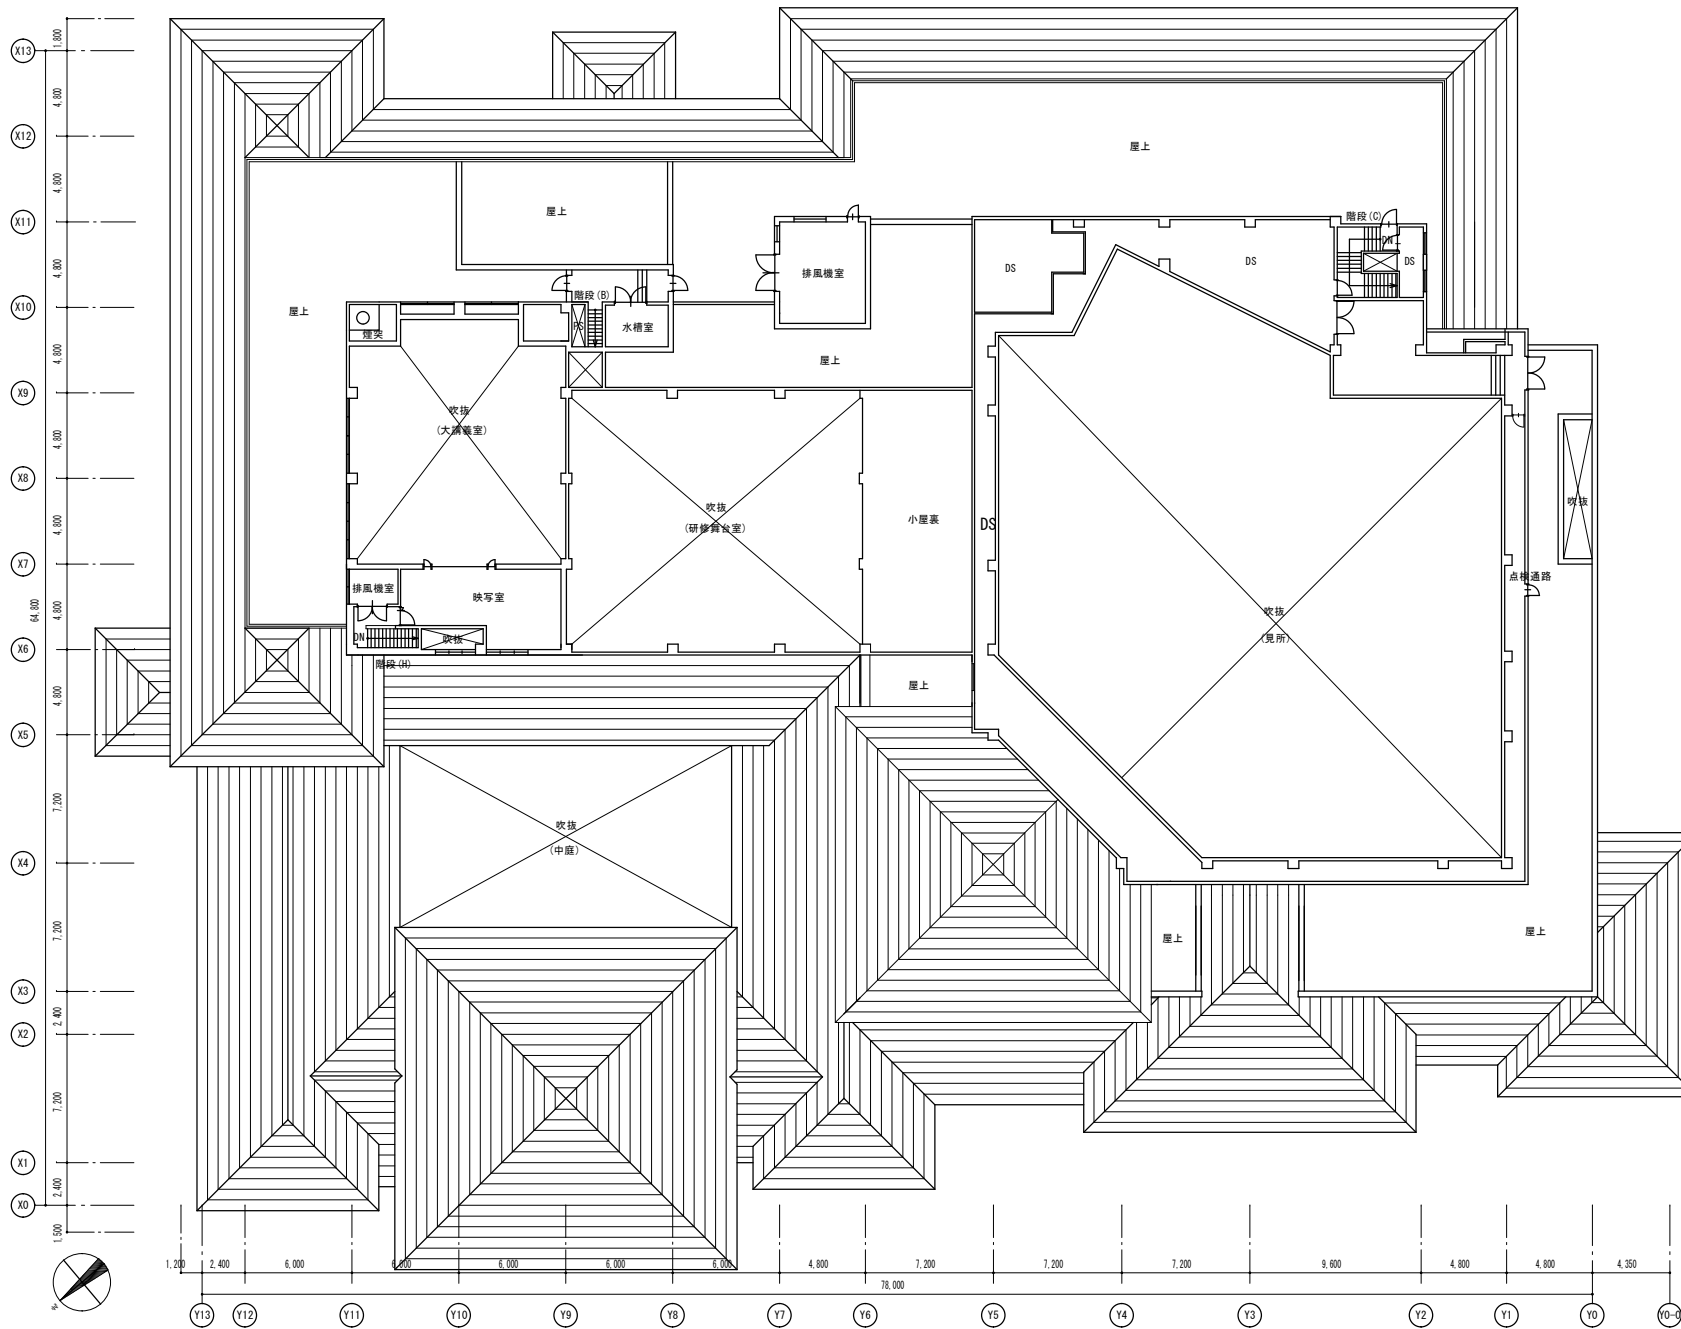


屋上平面図 S=1/300

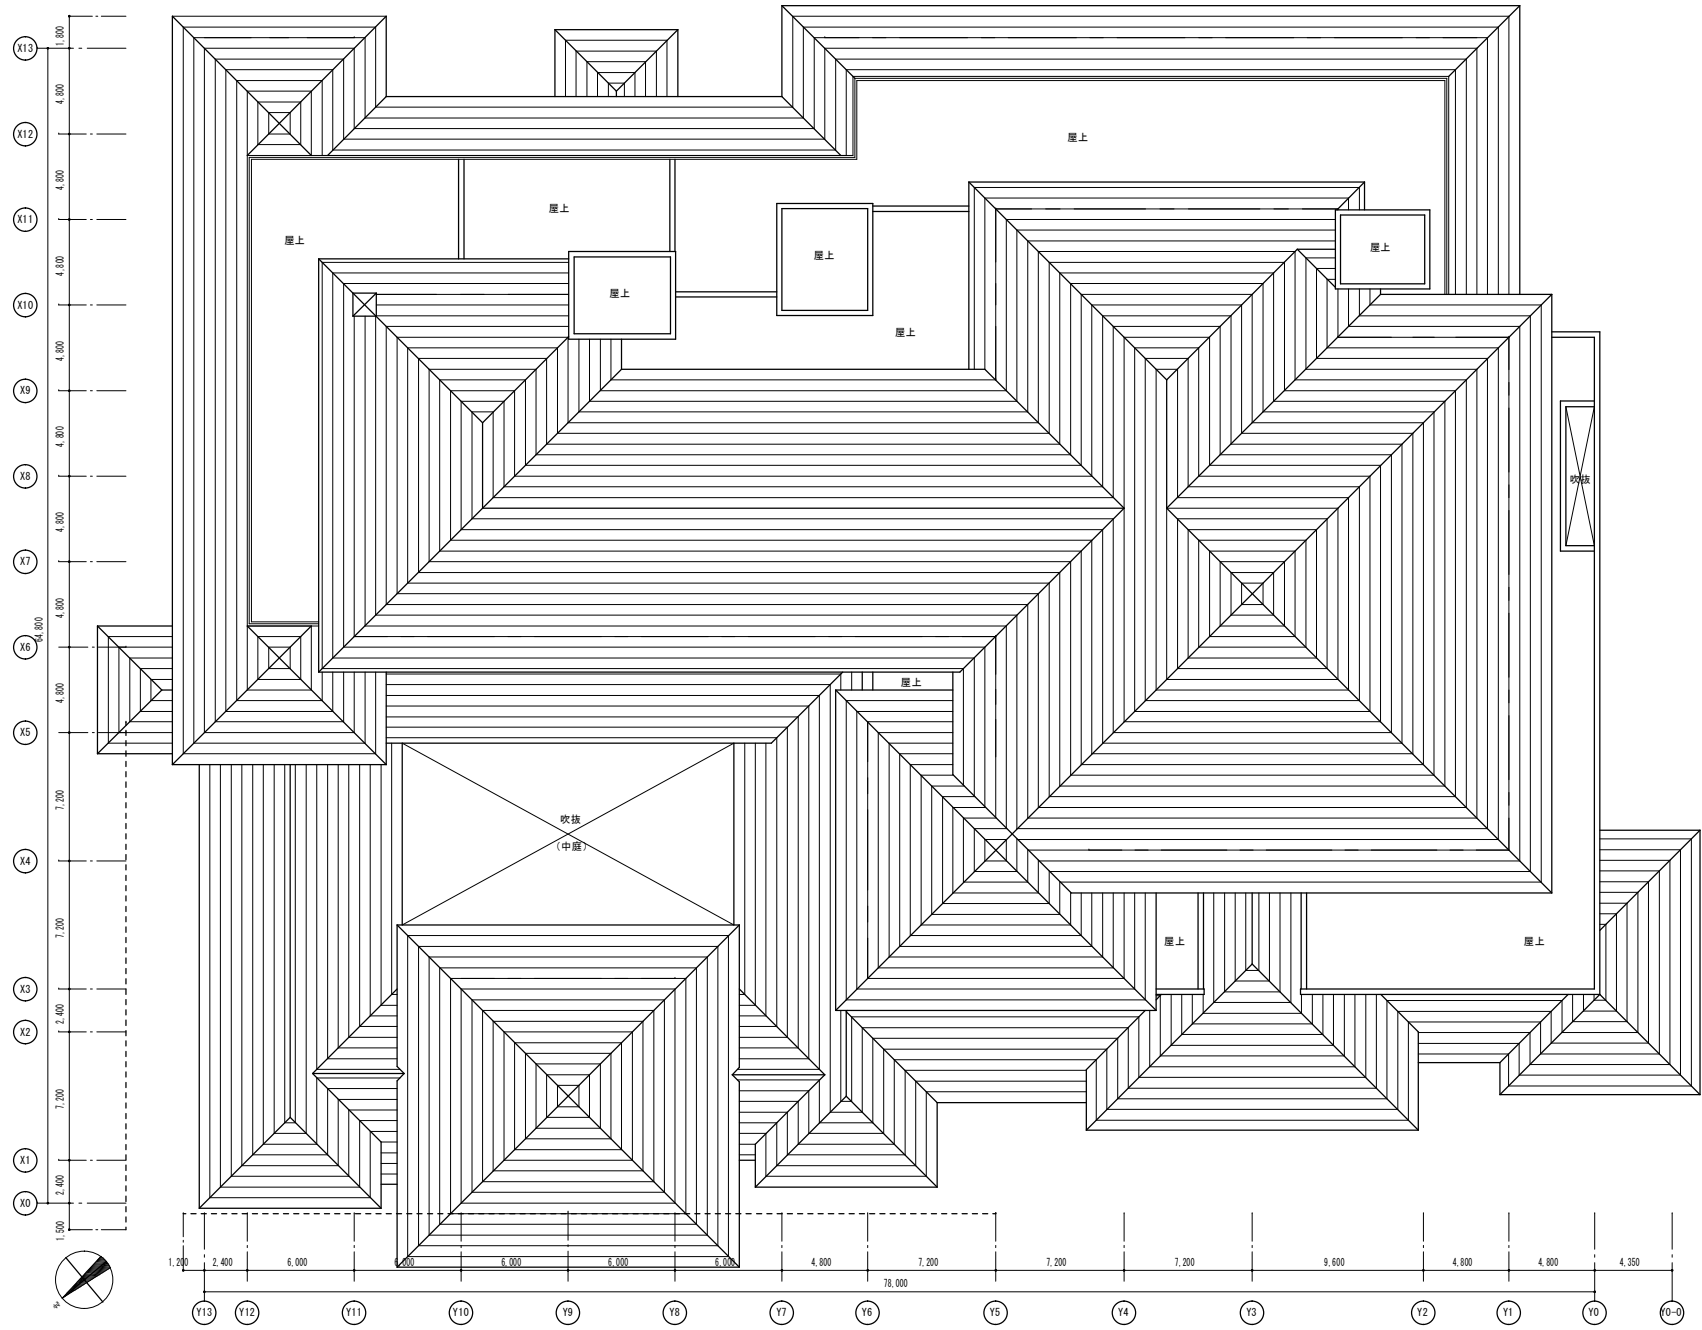


屋根伏図 S=1/300

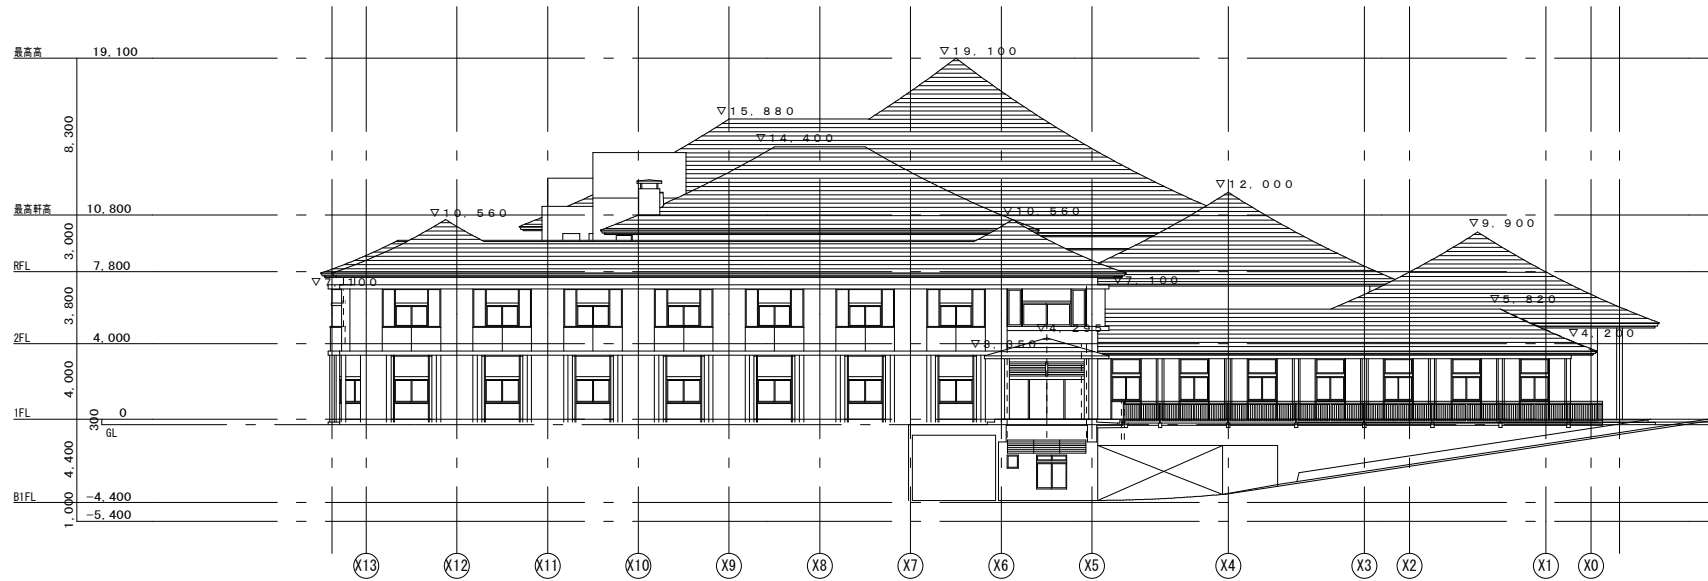


北側立面図 S=1/400

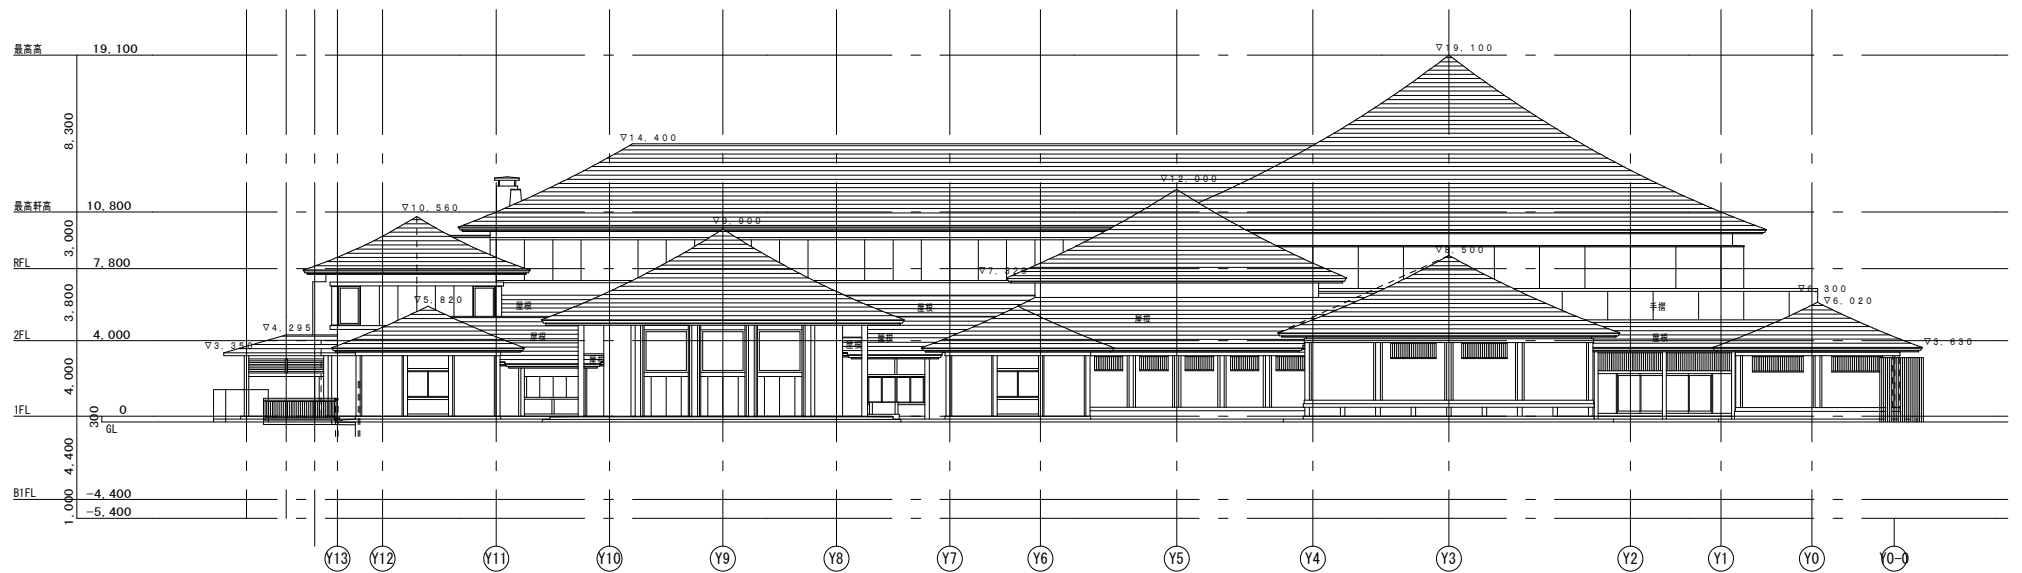

西側立面図 S=1/400

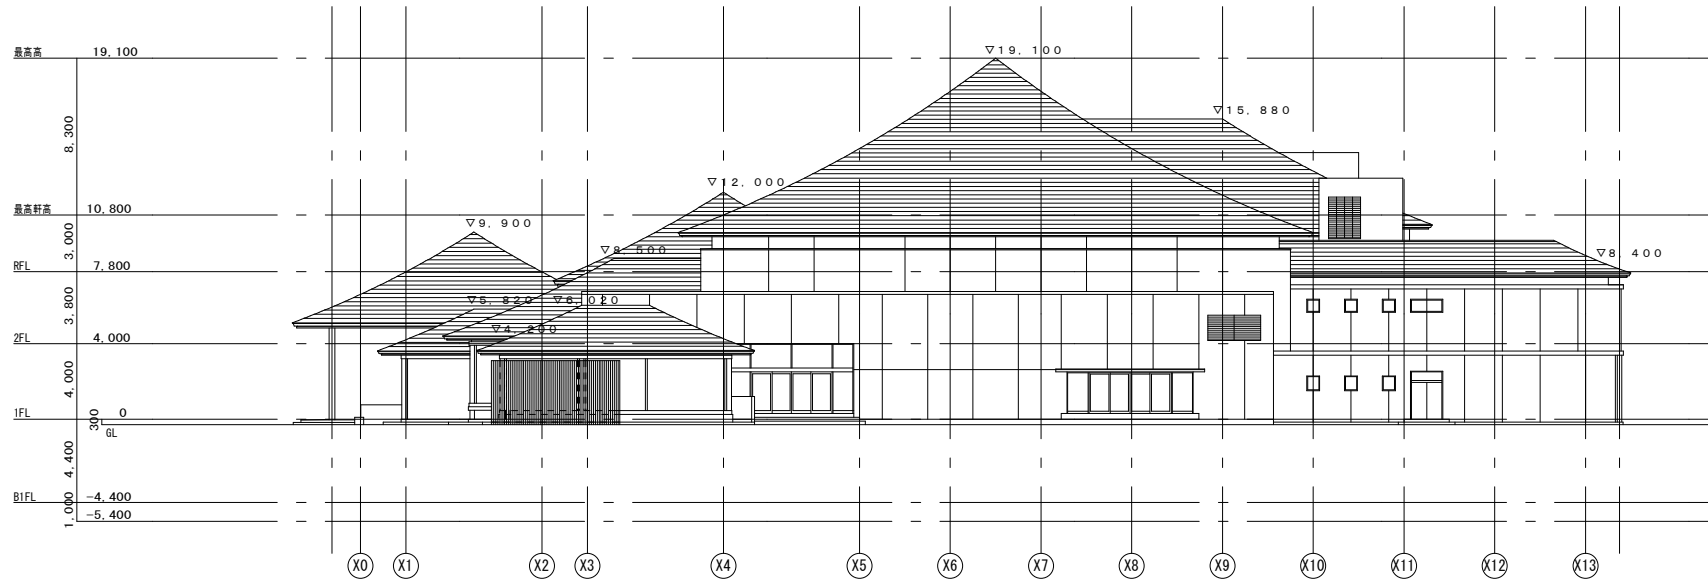

南側立面図 S=1/400

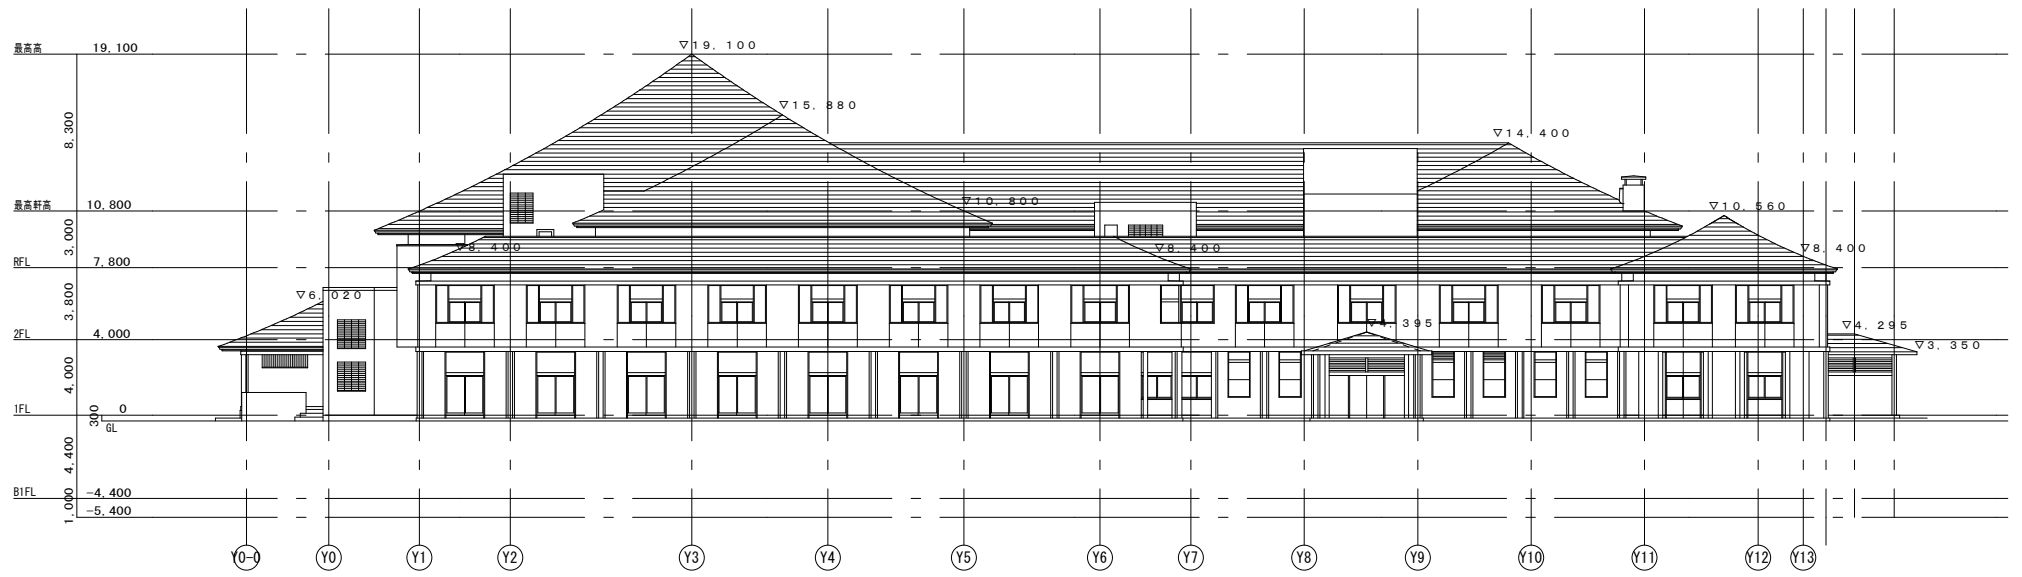

東側立面図 S=1/400



